


SILUETA DE SUPERFICIE PLANTA GENERAL

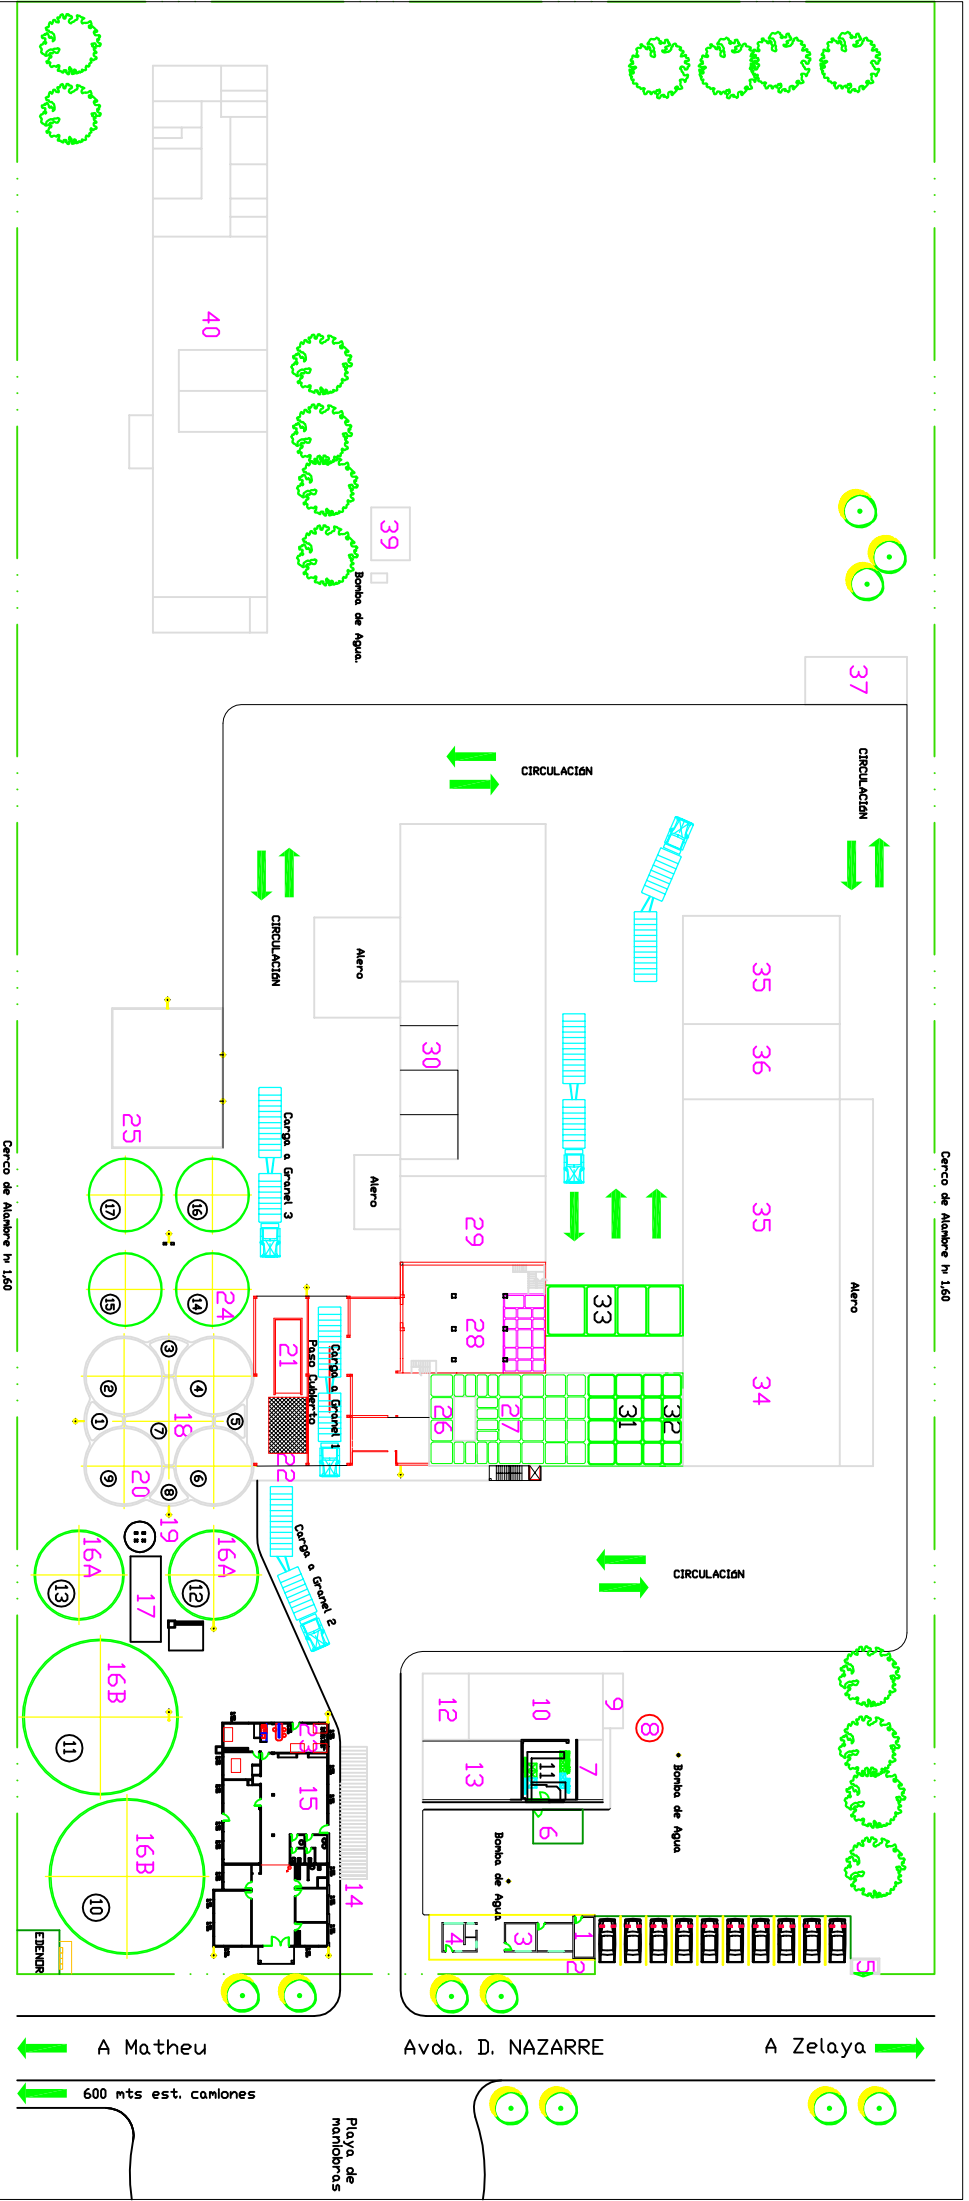

Cerco de Alambre In 1,60

Cerco de Alambre In 1,60